



SECOND FLOOR
 AREA: 757 SQ FT
 BALCONY AREA: 94 SQ FT
UNIT 7 - 2BR FLOOR PLAN


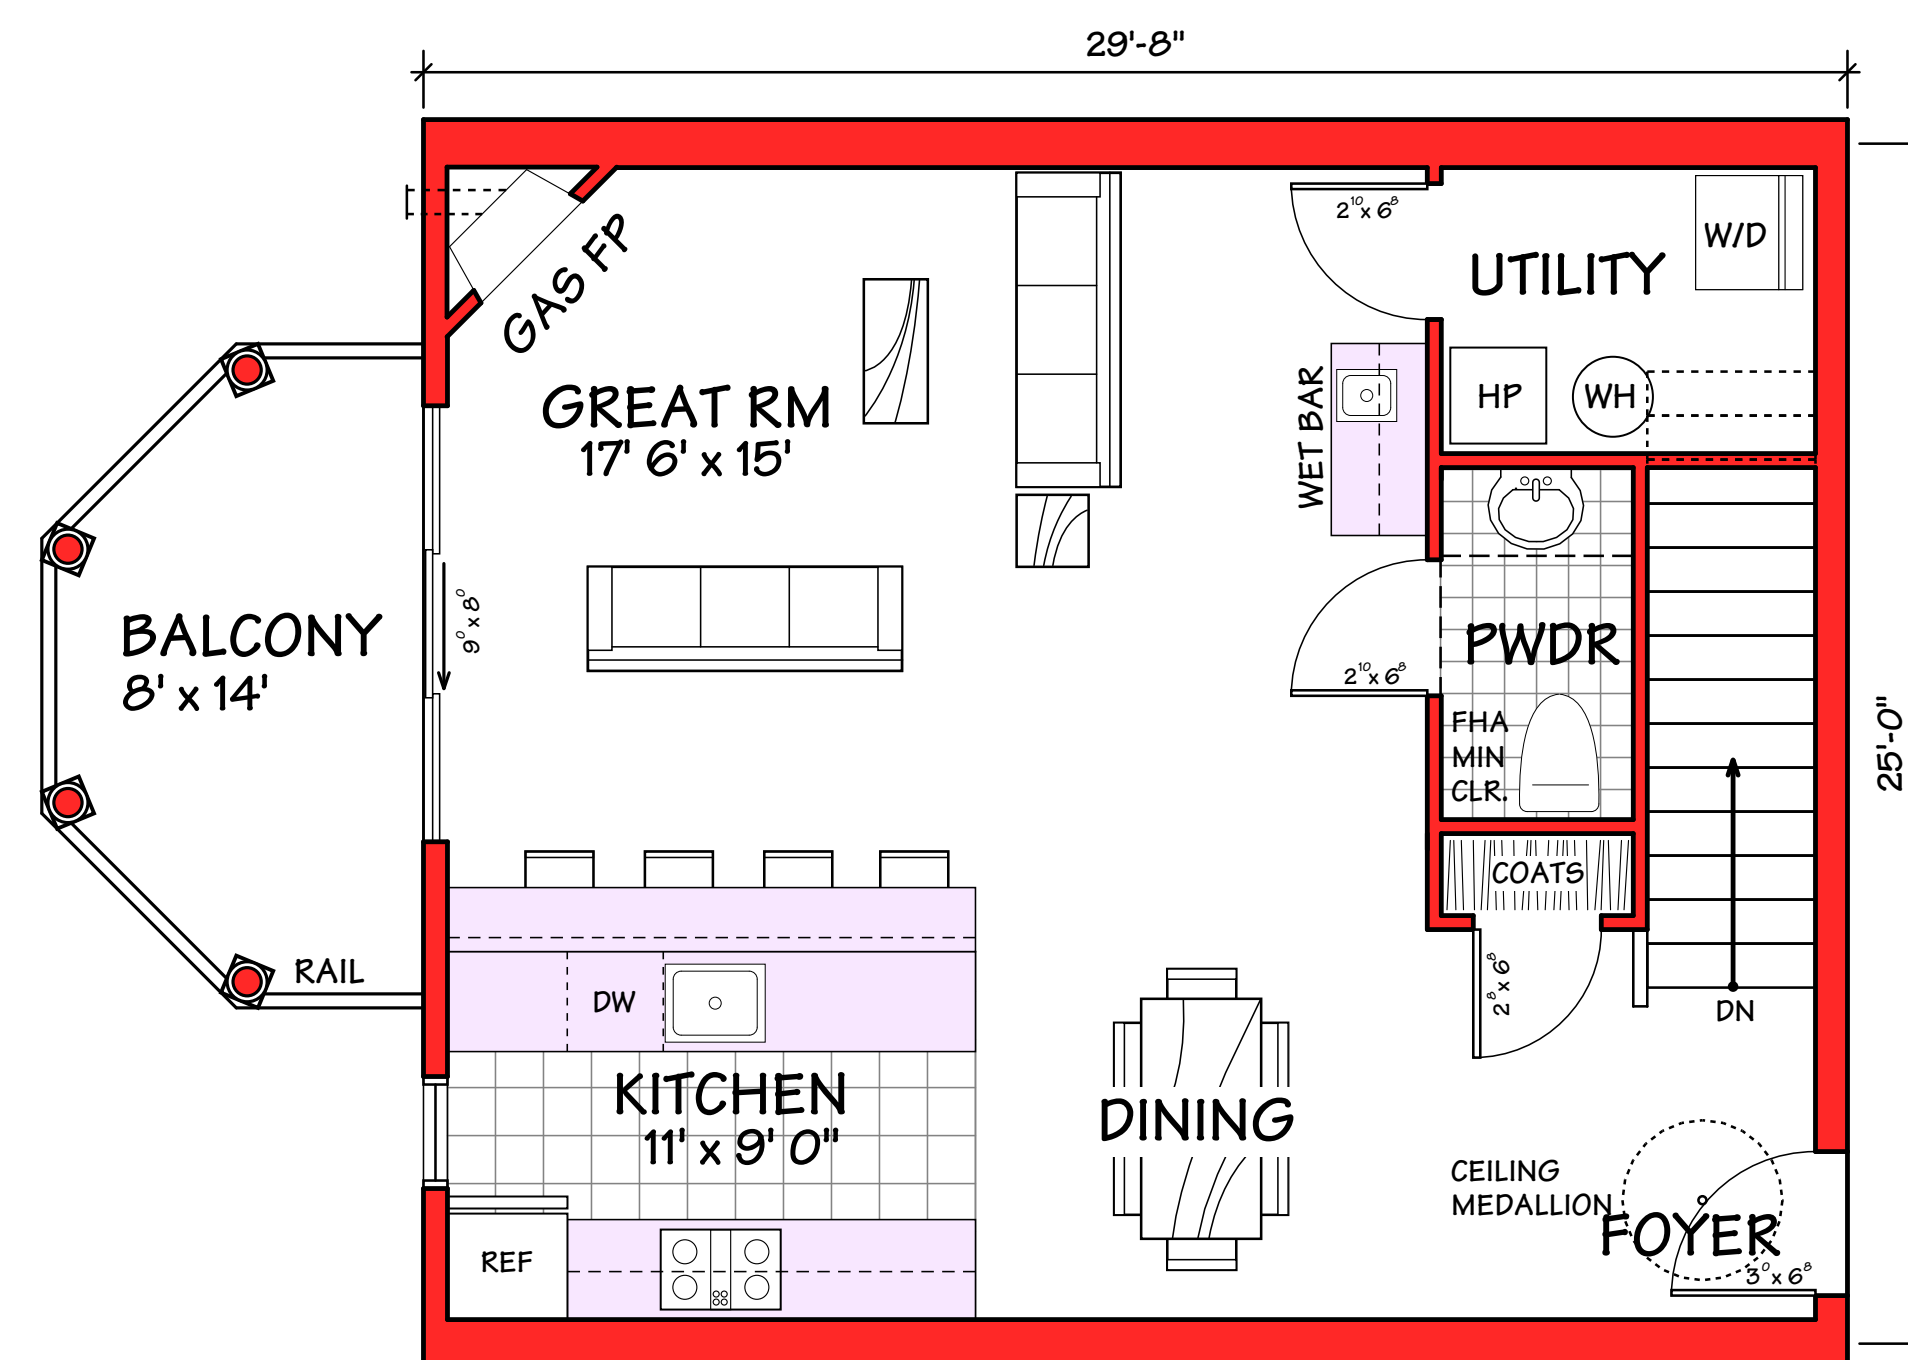


THIRD FLOOR
 AREA: 757 SQ FT
 BALCONY AREA: 94 SQ FT

BRIDGE

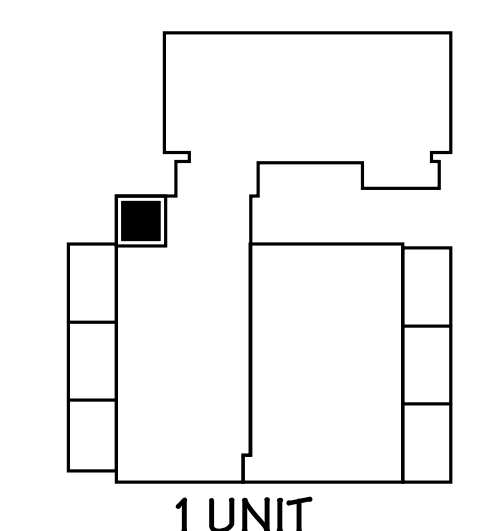

1 UNIT

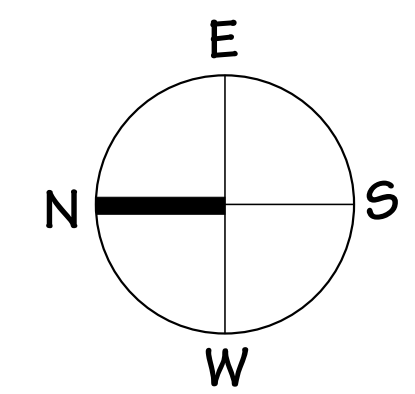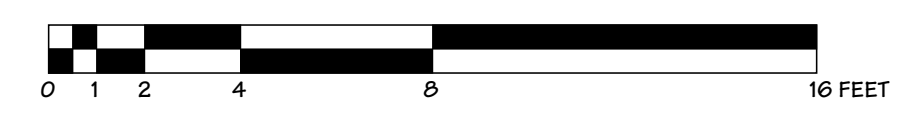

Revisions	FINAL DESIGN SET 10/7/04	
	Belmont Towers Talbot and Dorchester St at Atlantic Blvd Ocean City, MD	
Robert Wilson Mobley Partnership Architects Village Centre Post Office Box 609 758 Walker Rd Great Falls VA 22066 Phone 703 759 4424 Fax 703 759 3293		2.7
Plotted 10/7/04	Dwn	Ckd RWM Job No 2405 Date © 10/7/04